


plani sipas projektit baze

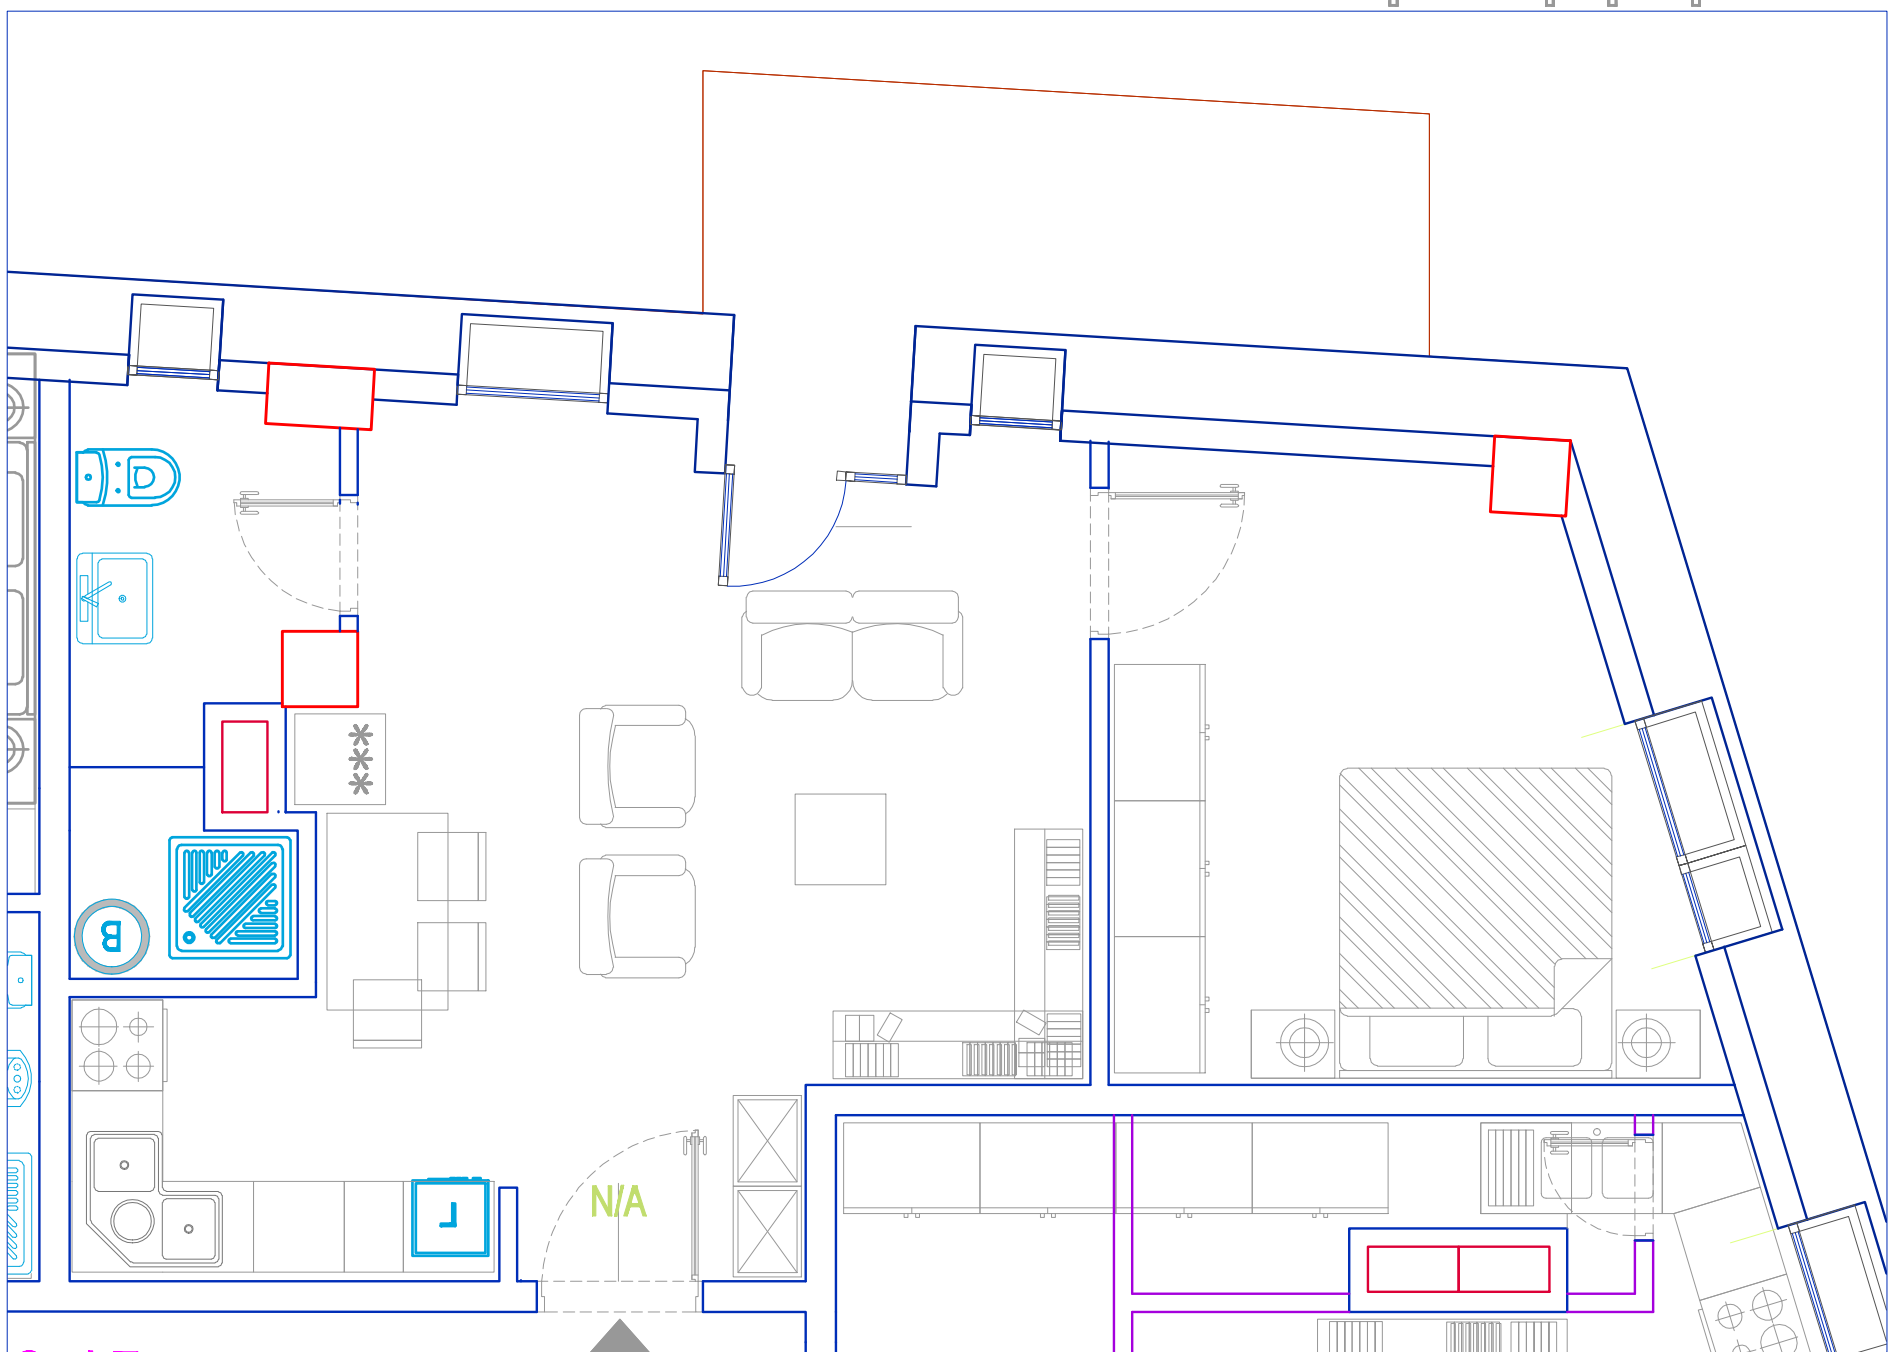

plani qe propozohet



AP. 38

SH. 1:50